

VER.	AMENDMENT	AUTHORISED BY	DATE

TYPE	FREEHOLD
PURPOSE	SUBDIVISION
PLAN OF	LOTS 28, 29, 66-69, 80-101, 112-114, 9501 AND ROADS

SSA YES/NO

DISTRICT	VICTORIA	DRDL FILE
TOWNSITE		
LOCAL AUTHORITY	CITY OF GREATER GERALDTON	
LOCALITY	MORESBY	
FORMER TENURE	ON	FIELD BOOK
LOT 9500 ON DP 77046 C/T 2823-364	INDEX SEE SMARTPLAN	116025

SCALE:	1:10000	AT A3 SIZE
ALL DISTANCES ARE IN METRES		

SURVEYOR'S CERTIFICATE - Reg 54  
 I, **BRAD LEIGH COLLARD** hereby certify that this plan is accurate and is a correct representation of the -  
 (a) \*survey; and/or  
 (b) \*calculations from measurements recorded in the field records, [\*delete if inapplicable]  
 undertaken for the purposes of this plan and that it complies with the relevant written law(s) in relation to which it is lodged.

LICENSED SURVEYOR DATE

**HTD**  
 SURVEYORS & PLANNERS  
 HILLE, THOMPSON & DELFOS

PO Box 820, GERALDTON WA 6531  
 Ph: (08) 9921 3111 Fax: (08) 9921 8072

LODGED	TYPE OF VALIDATION
DATE	FULL AUDIT
FEE PAID	LEGAL COMPONENT
ASSESS No.	DOCKET PLAN / DIAGRAM
	CERTIFIED CORRECT
	I.S.C.
	F.S.C.

JOB REF : 592/13/1601

APPROVED BY  
 WESTERN AUSTRALIAN PLANNING COMMISSION

FILE 142305

DELEGATED UNDER S.16 P&D Act 2005

IN ORDER FOR DEALINGS

SUBJECT TO

FOR INSPECTOR OF PLANS & SURVEYS DATE AUTHORIZED LAND OFFICER

APPROVED REG 26A(4)



INSPECTOR OF PLANS & SURVEYS DATE AUTHORIZED LAND OFFICER

DATE

**Landgate**  
 Western Australian Land Information Authority

DEPOSITED PLAN  
**401283**  
 (UNLODGED VERSION)

SHEET 1 OF 2  
 VERSION 1

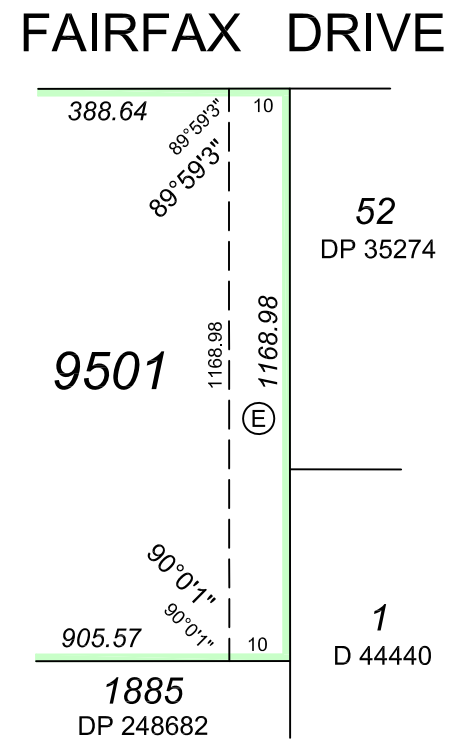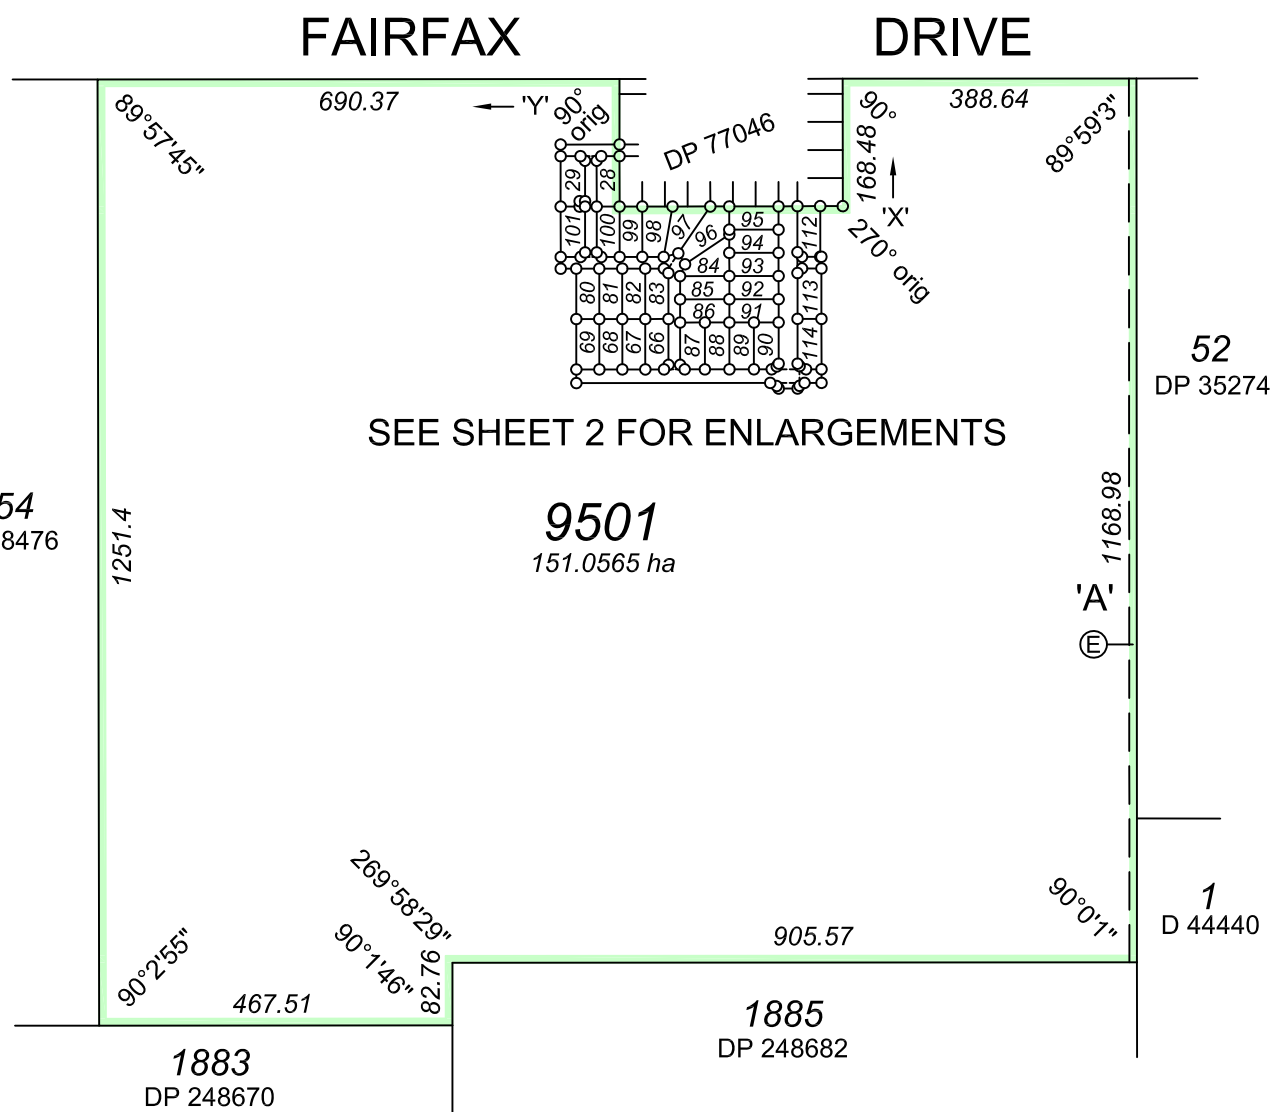

**"ISSUED FOR CLEARANCES"**

SURVEY CARRIED OUT UNDER REGULATION 26A SPECIAL SURVEY AREA GUIDELINES

DIMENSIONS AND ANGLES FROM 'X' TO 'Y' ARE ORIGINAL.

NOTE: SOME DIMENSIONS ARE DERIVED FROM GPS RTK OBSERVATION.




NOTE 'Z': THE DIMENSIONS AND POSITION OF THIS EASEMENT ARE BASED ON ACCURATE SURVEYED ALIGNMENTS.

**ENLARGEMENT AT 'A'**  
 NOT TO SCALE

**INTERESTS & NOTIFICATIONS**

SUBJECT	PURPOSE	STATUTORY REFERENCE	ORIGIN	LAND BURDENED	BENEFIT TO	COMMENTS
Ⓔ	EASEMENT	SEC 195 OF THE LAA	DOC H713753	LOT 9501	WATER CORPORATION	SEE NOTE 'Z'

FOR HEADING SEE SHEET 1  
 FOR INTERESTS AND NOTIFICATIONS SEE SHEET 1

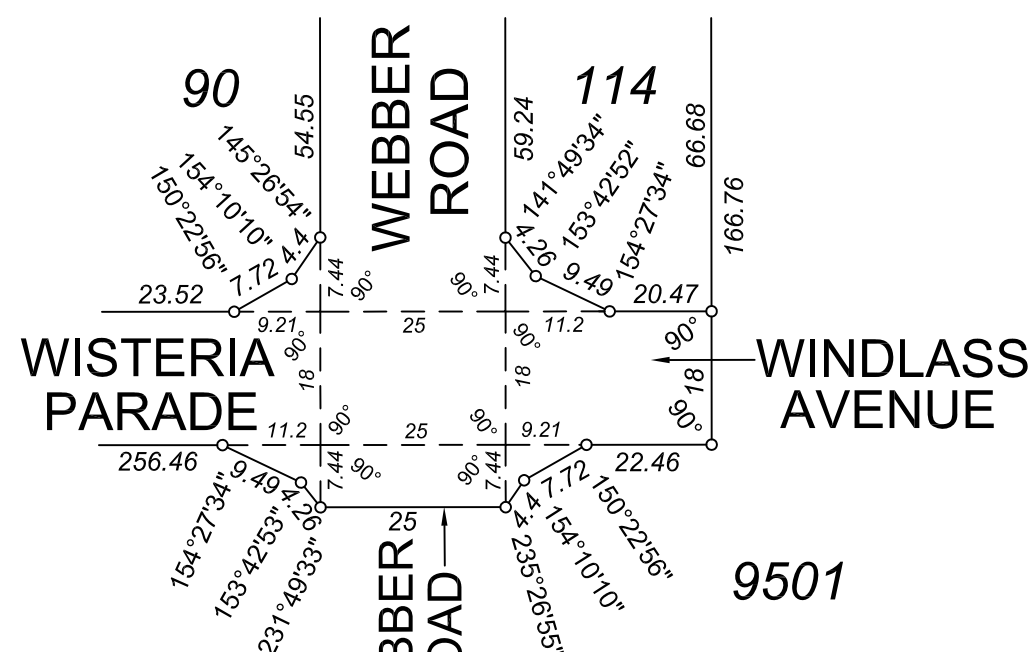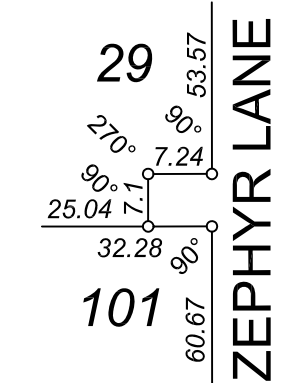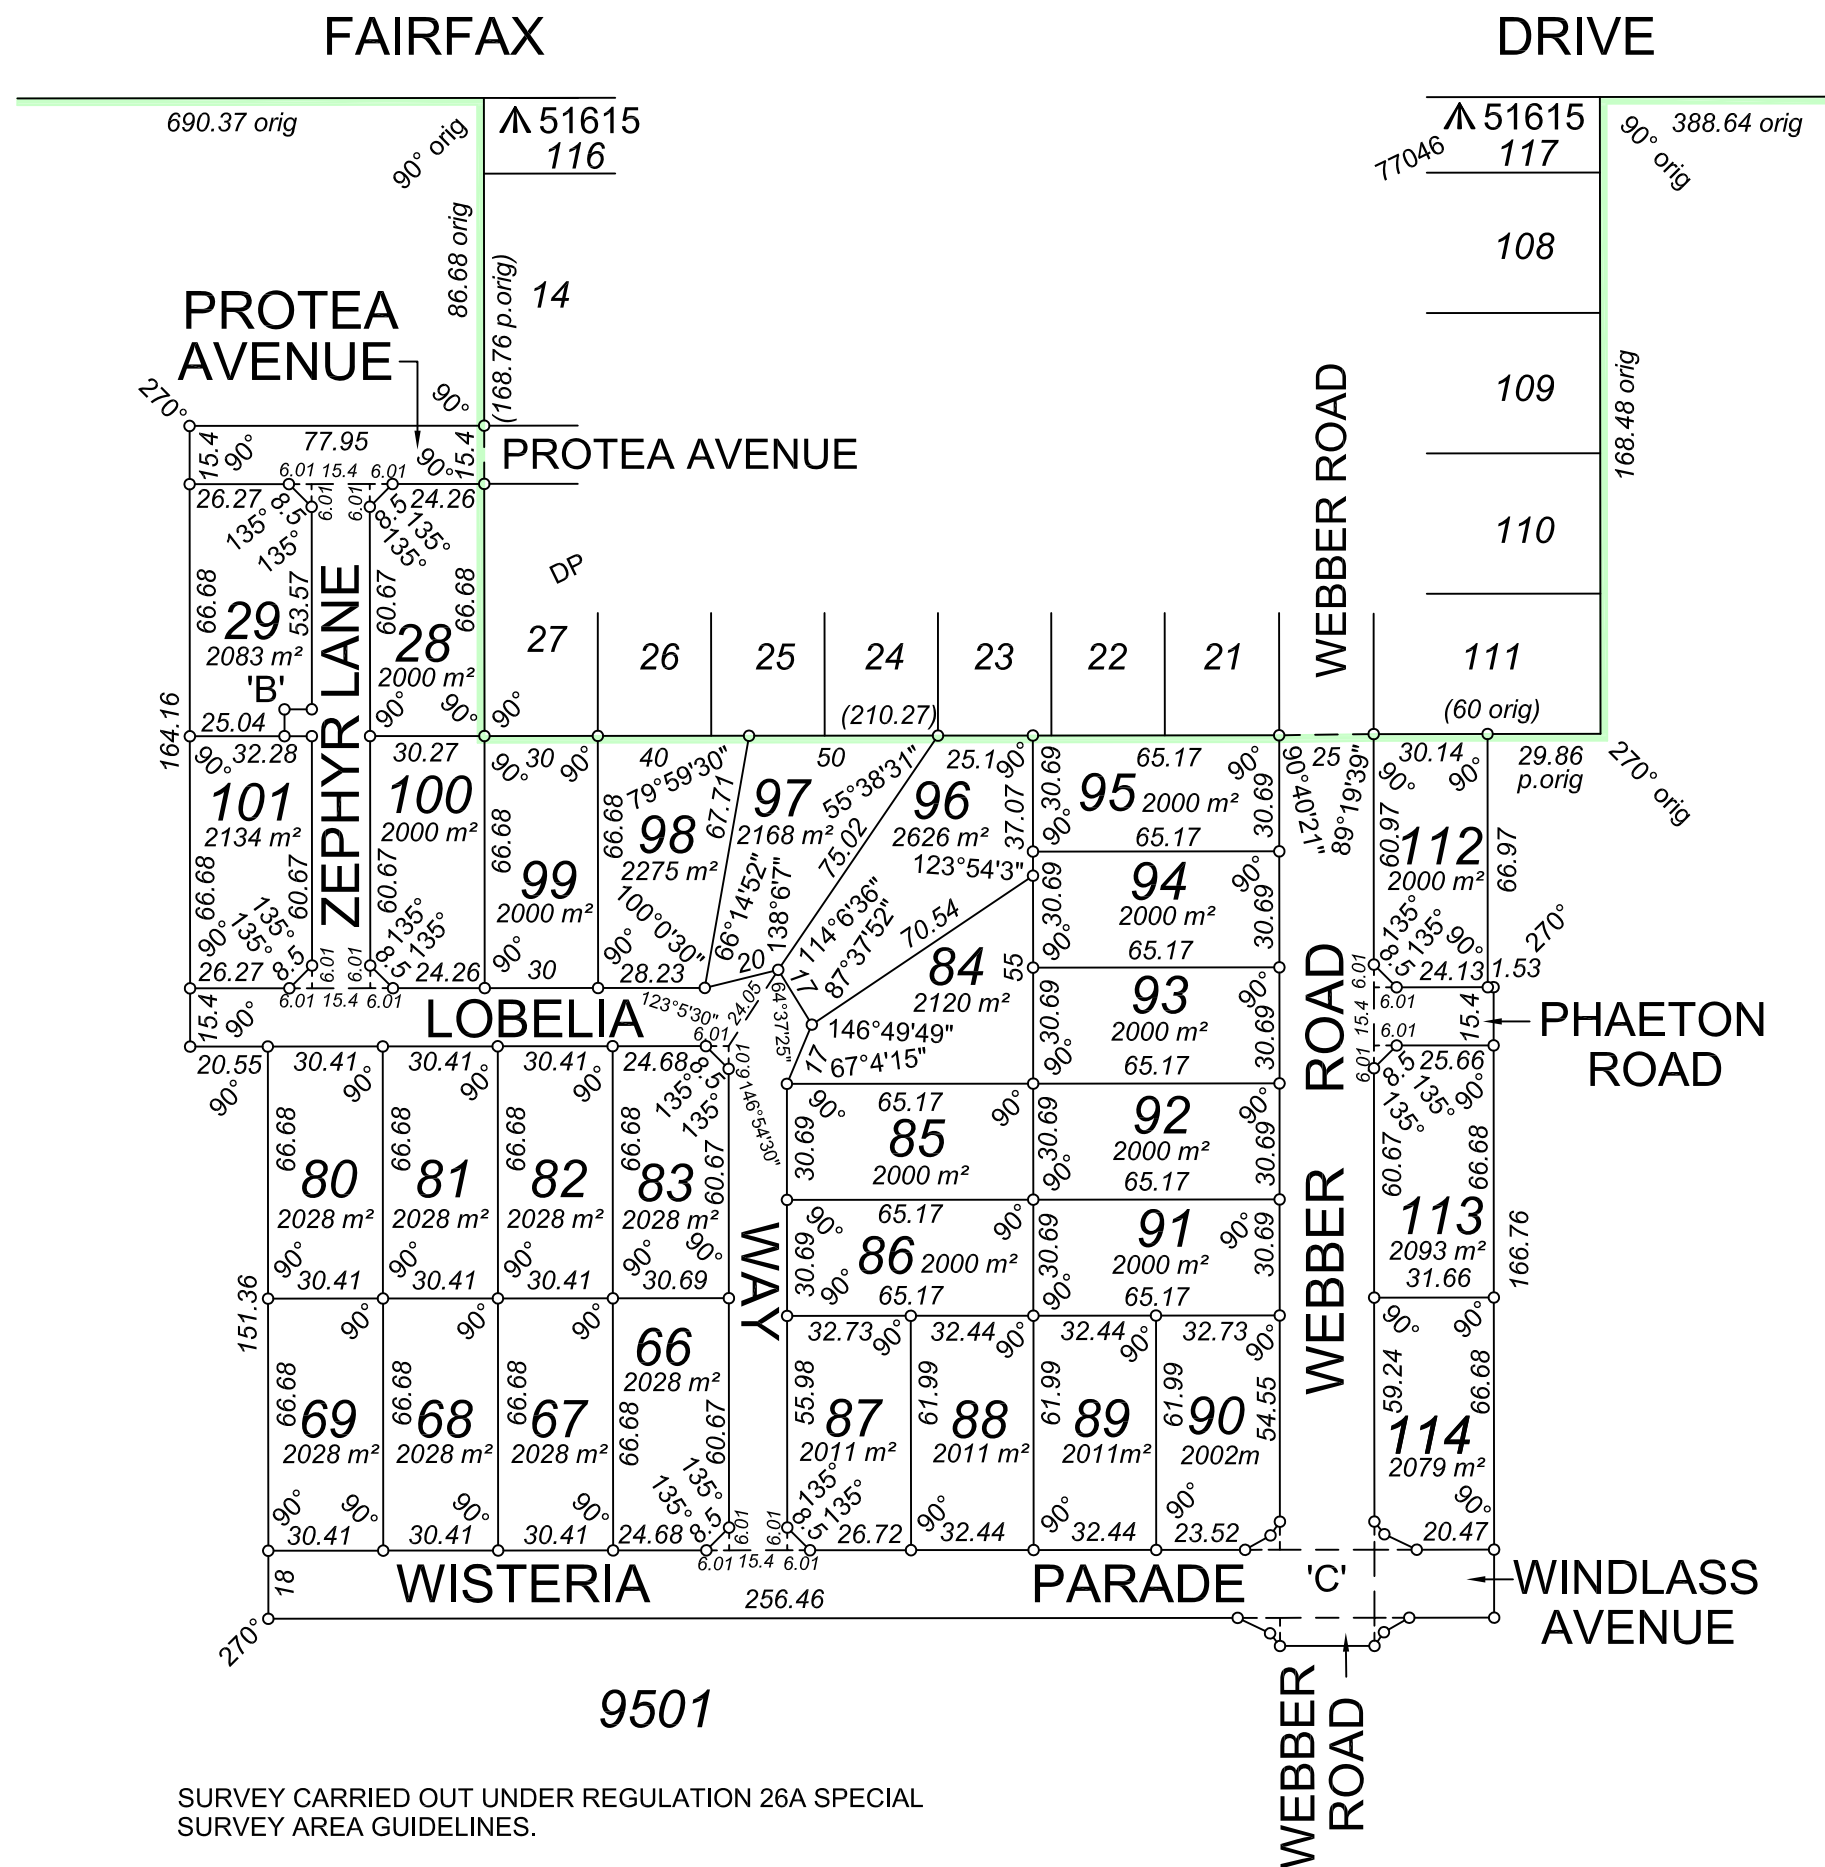

SURVEY CARRIED OUT UNDER REGULATION 26A SPECIAL SURVEY AREA GUIDELINES.

SCALE: 1: 2000  
 AT A3 SIZE  
 ALL DISTANCES ARE IN METRES

Licensed Surveyor: **HTD** Date: \_\_\_\_\_  
 SURVEYORS & PLANNERS  
 HILLE, THOMPSON & DELFOS

PO Box 820, GERALDTON WA 6531  
 Ph: (08) 9921 3111 Fax: (08) 9921 8072  
 HTD REF: 592/13/1601

THE GOVERNMENT OF WESTERN AUSTRALIA  
**Landgate**  
 Western Australian Land Information Authority

DEPOSITED PLAN  
**401283**  
 (UNLODGED VERSION)

SHEET 2 OF 2  
 VERSION 1