
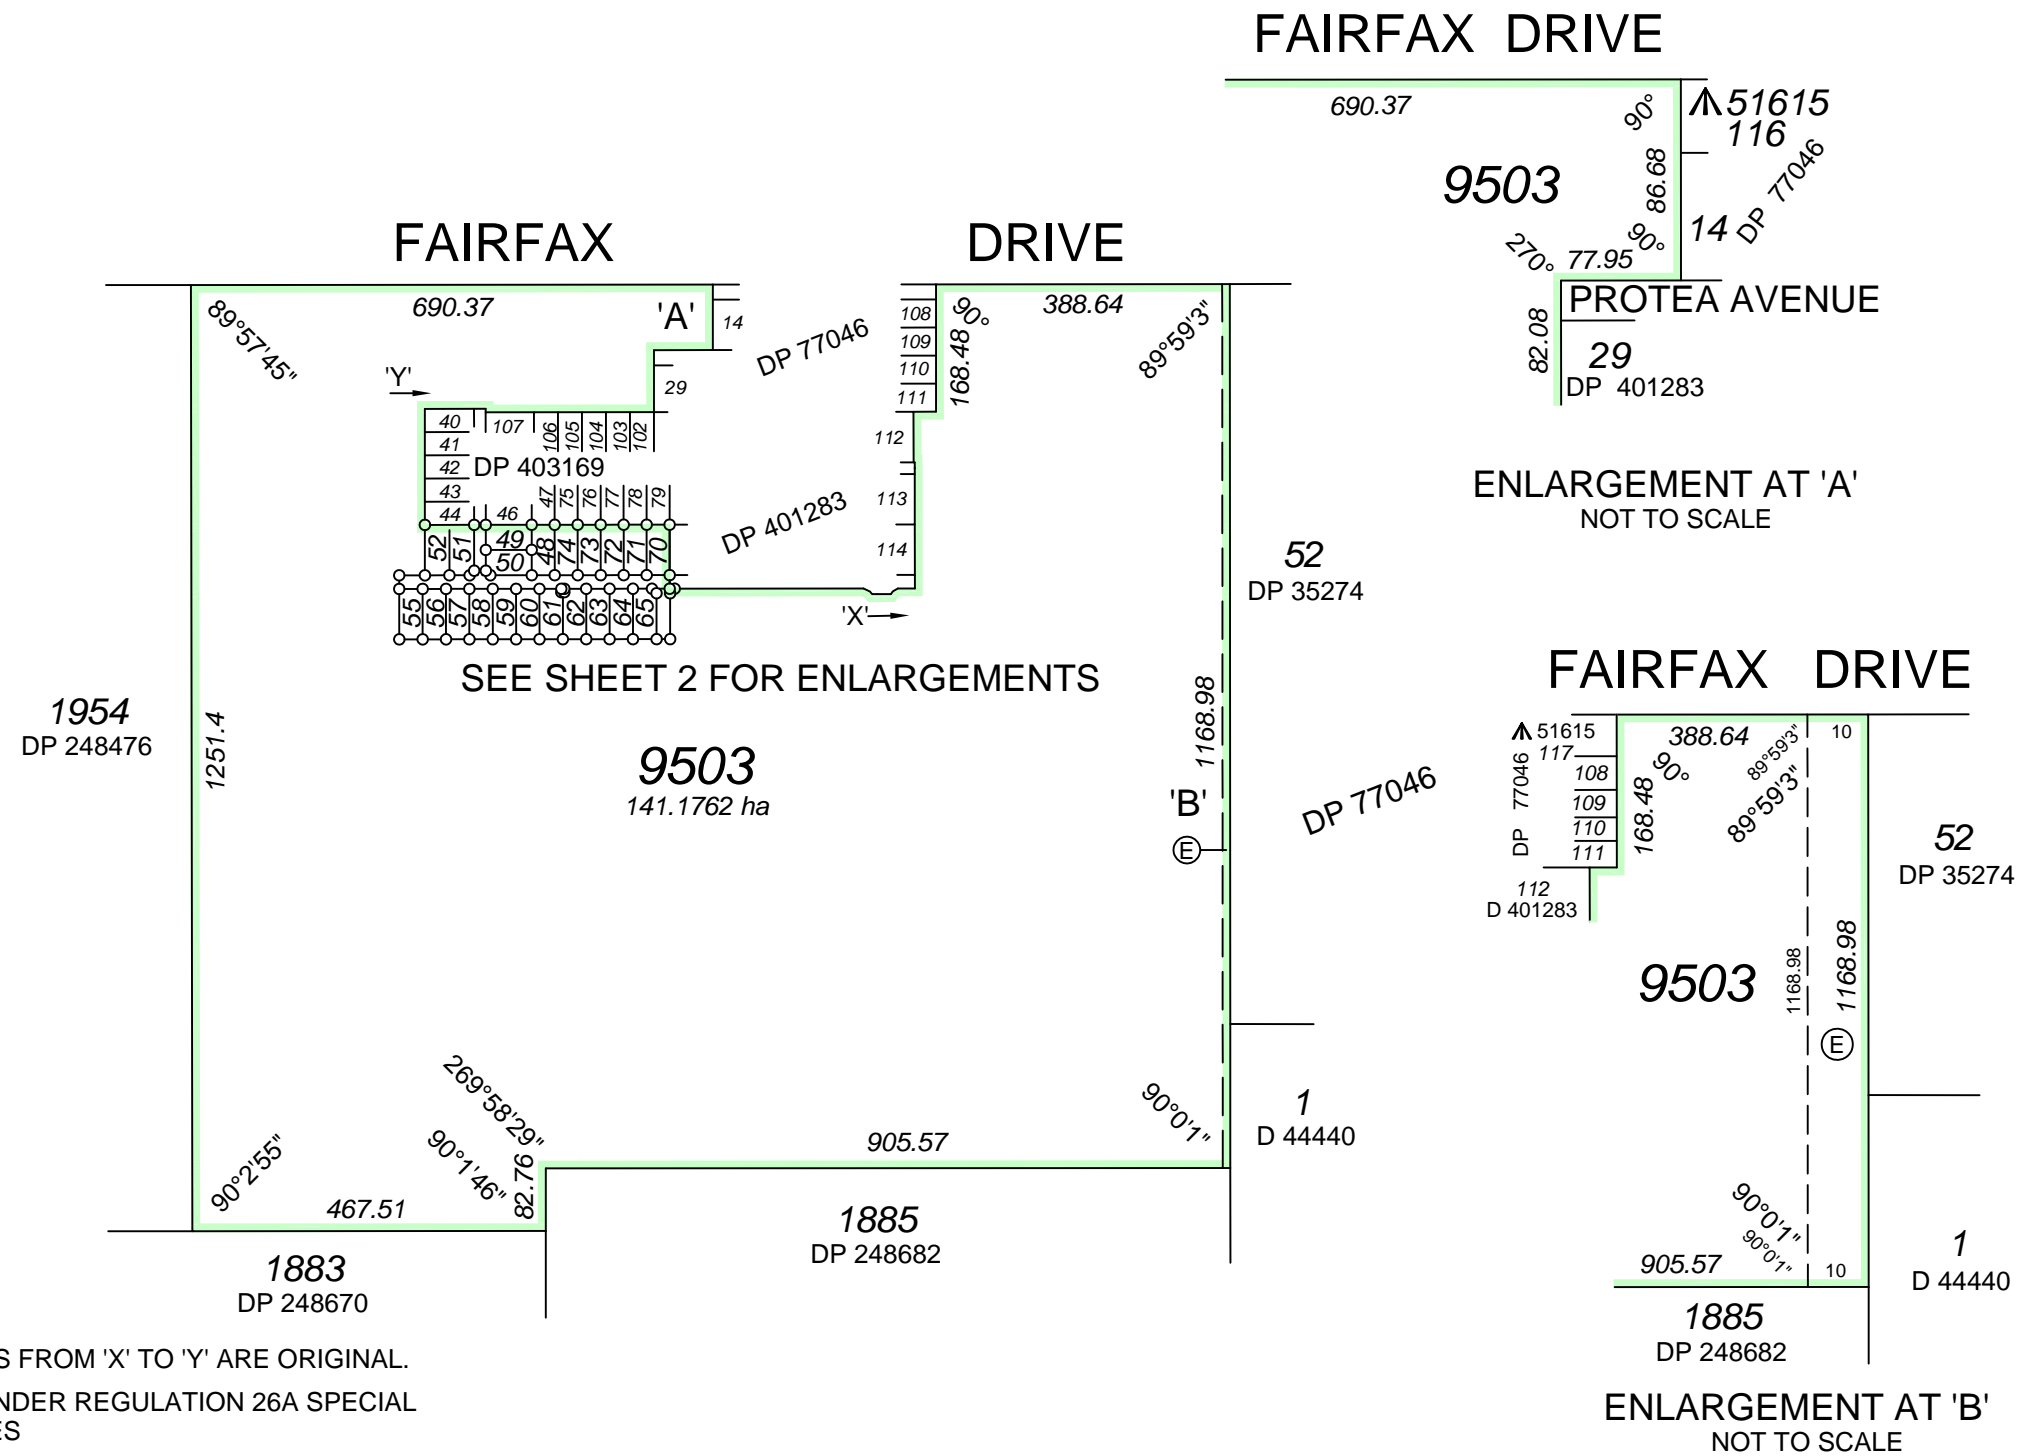


VER.	AMENDMENT	AUTHORISED BY	DATE

SEE SURVEY SHEET(S) FOR SURVEY INFORMATION

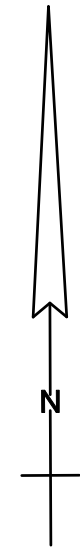


DIMENSIONS AND ANGLES FROM 'X' TO 'Y' ARE ORIGINAL.  
 SURVEY CARRIED OUT UNDER REGULATION 26A SPECIAL  
 SURVEY AREA GUIDELINES

ALL BOUNDARY / CORNER SURVEY MARKS SHOWN ON  
 THIS SHEET ARE INDICATIVE ONLY. USE ONLY THE  
 SURVEY SHEET/S WHEN DETERMINING THE TRUE FINAL  
 POSITION AND TYPE OF ALL SURVEY MARKS PLACED  
 PERTAINING TO THIS PLAN.

NOTE 'Z': THE DIMENSIONS AND POSITION OF  
 THIS EASEMENT ARE BASED ON  
 ACCURATE SURVEYED ALIGNMENTS.

SCALE: 1:10000  
 AT A3 SIZE  
 ALL DISTANCES  
 ARE IN METRES

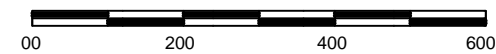

**INTERESTS & NOTIFICATIONS**

SUBJECT	PURPOSE	STATUTORY REFERENCE	ORIGIN	LAND BURDENED	BENEFIT TO	COMMENTS
Ⓔ	EASEMENT	SEC 195 OF THE LAA	DOC H713753	LOT 9503	WATER CORPORATION	SEE NOTE 'Z'


HELD IN LANDGATE IN DIGITAL FORMAT ONLY

HTD REF: 196/15/1601



SURVEYORS & PLANNERS  
 HILLE, THOMPSON & DELFOS

PO Box 820, GERALDTON WA 6531  
 Ph: (08) 9921 3111 Fax: (08) 9921 8072

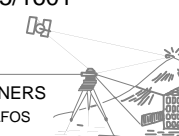

TYPE FREEHOLD S.S.A. YES/NO  
 PURPOSE SUBDIVISION  
 PLAN OF  
**LOTS 48 - 52, 55 - 65,  
 70 - 74, 9503 AND ROADS**  
 FORMER TENURE LOT 9502  
 ON DP 403169  
 C/T 2854-151  
 LOCAL AUTHORITY  
 CITY OF GREATER GERALDTON  
 LOCALITY  
 MORESBY  
 D.O.L. FILE

FIELD RECORD 116025  
 SURVEYOR'S CERTIFICATE - REG 54  
 I, BRAD LEIGH COLLARD  
 hereby certify that this plan is accurate and is a correct  
 representation of the -  
 (a) \*survey; and/or  
 (b) \*calculations from measurements recorded in the field  
 records,  
 [\* delete if inapplicable]  
 undertaken for the purposes of this plan and that it  
 complies with the relevant written law(s) in relation to  
 which it is lodged.

LICENSED SURVEYOR DATE

LODGED

DATE FEE PAID

I.S.C.

EXAMINED DATE

WESTERN AUSTRALIAN PLANNING COMMISSION  
 FILE 150439

Delegated under S.16 P&D Act 2005

IN ORDER FOR DEALINGS  
 SUBJECT TO

FOR INSPECTOR OF PLANS AND SURVEYS  
 APPROVED REG 26A (4)

INSPECTOR OF PLANS AND SURVEYS  
 (S. 18 Licensed Surveyors Act 1909)




DEPOSITED PLAN  
**406921**  
 SHEET 1 OF 2 SHEETS  
 PLUS SURVEY SHEET(S)  
 VERSION 1

DIMENSIONS & ANGLES FROM 'X' TO 'Y' ARE ORIGINAL


SURVEY CARRIED OUT UNDER REGULATION 26A SPECIAL SURVEY AREA GUIDELINES.

ALL BOUNDARY / CORNER SURVEY MARKS SHOWN ON THIS SHEET ARE INDICATIVE ONLY. USE ONLY THE SURVEY SHEET/S WHEN DETERMINING THE TRUE FINAL POSITION AND TYPE OF ALL SURVEY MARKS PLACED PERTAINING TO THIS PLAN.

FOR HEADING SEE SHEET 1  
FOR INTERESTS AND NOTIFICATIONS SEE SHEET 1  
SEE SURVEY SHEET(S) FOR SURVEY INFORMATION

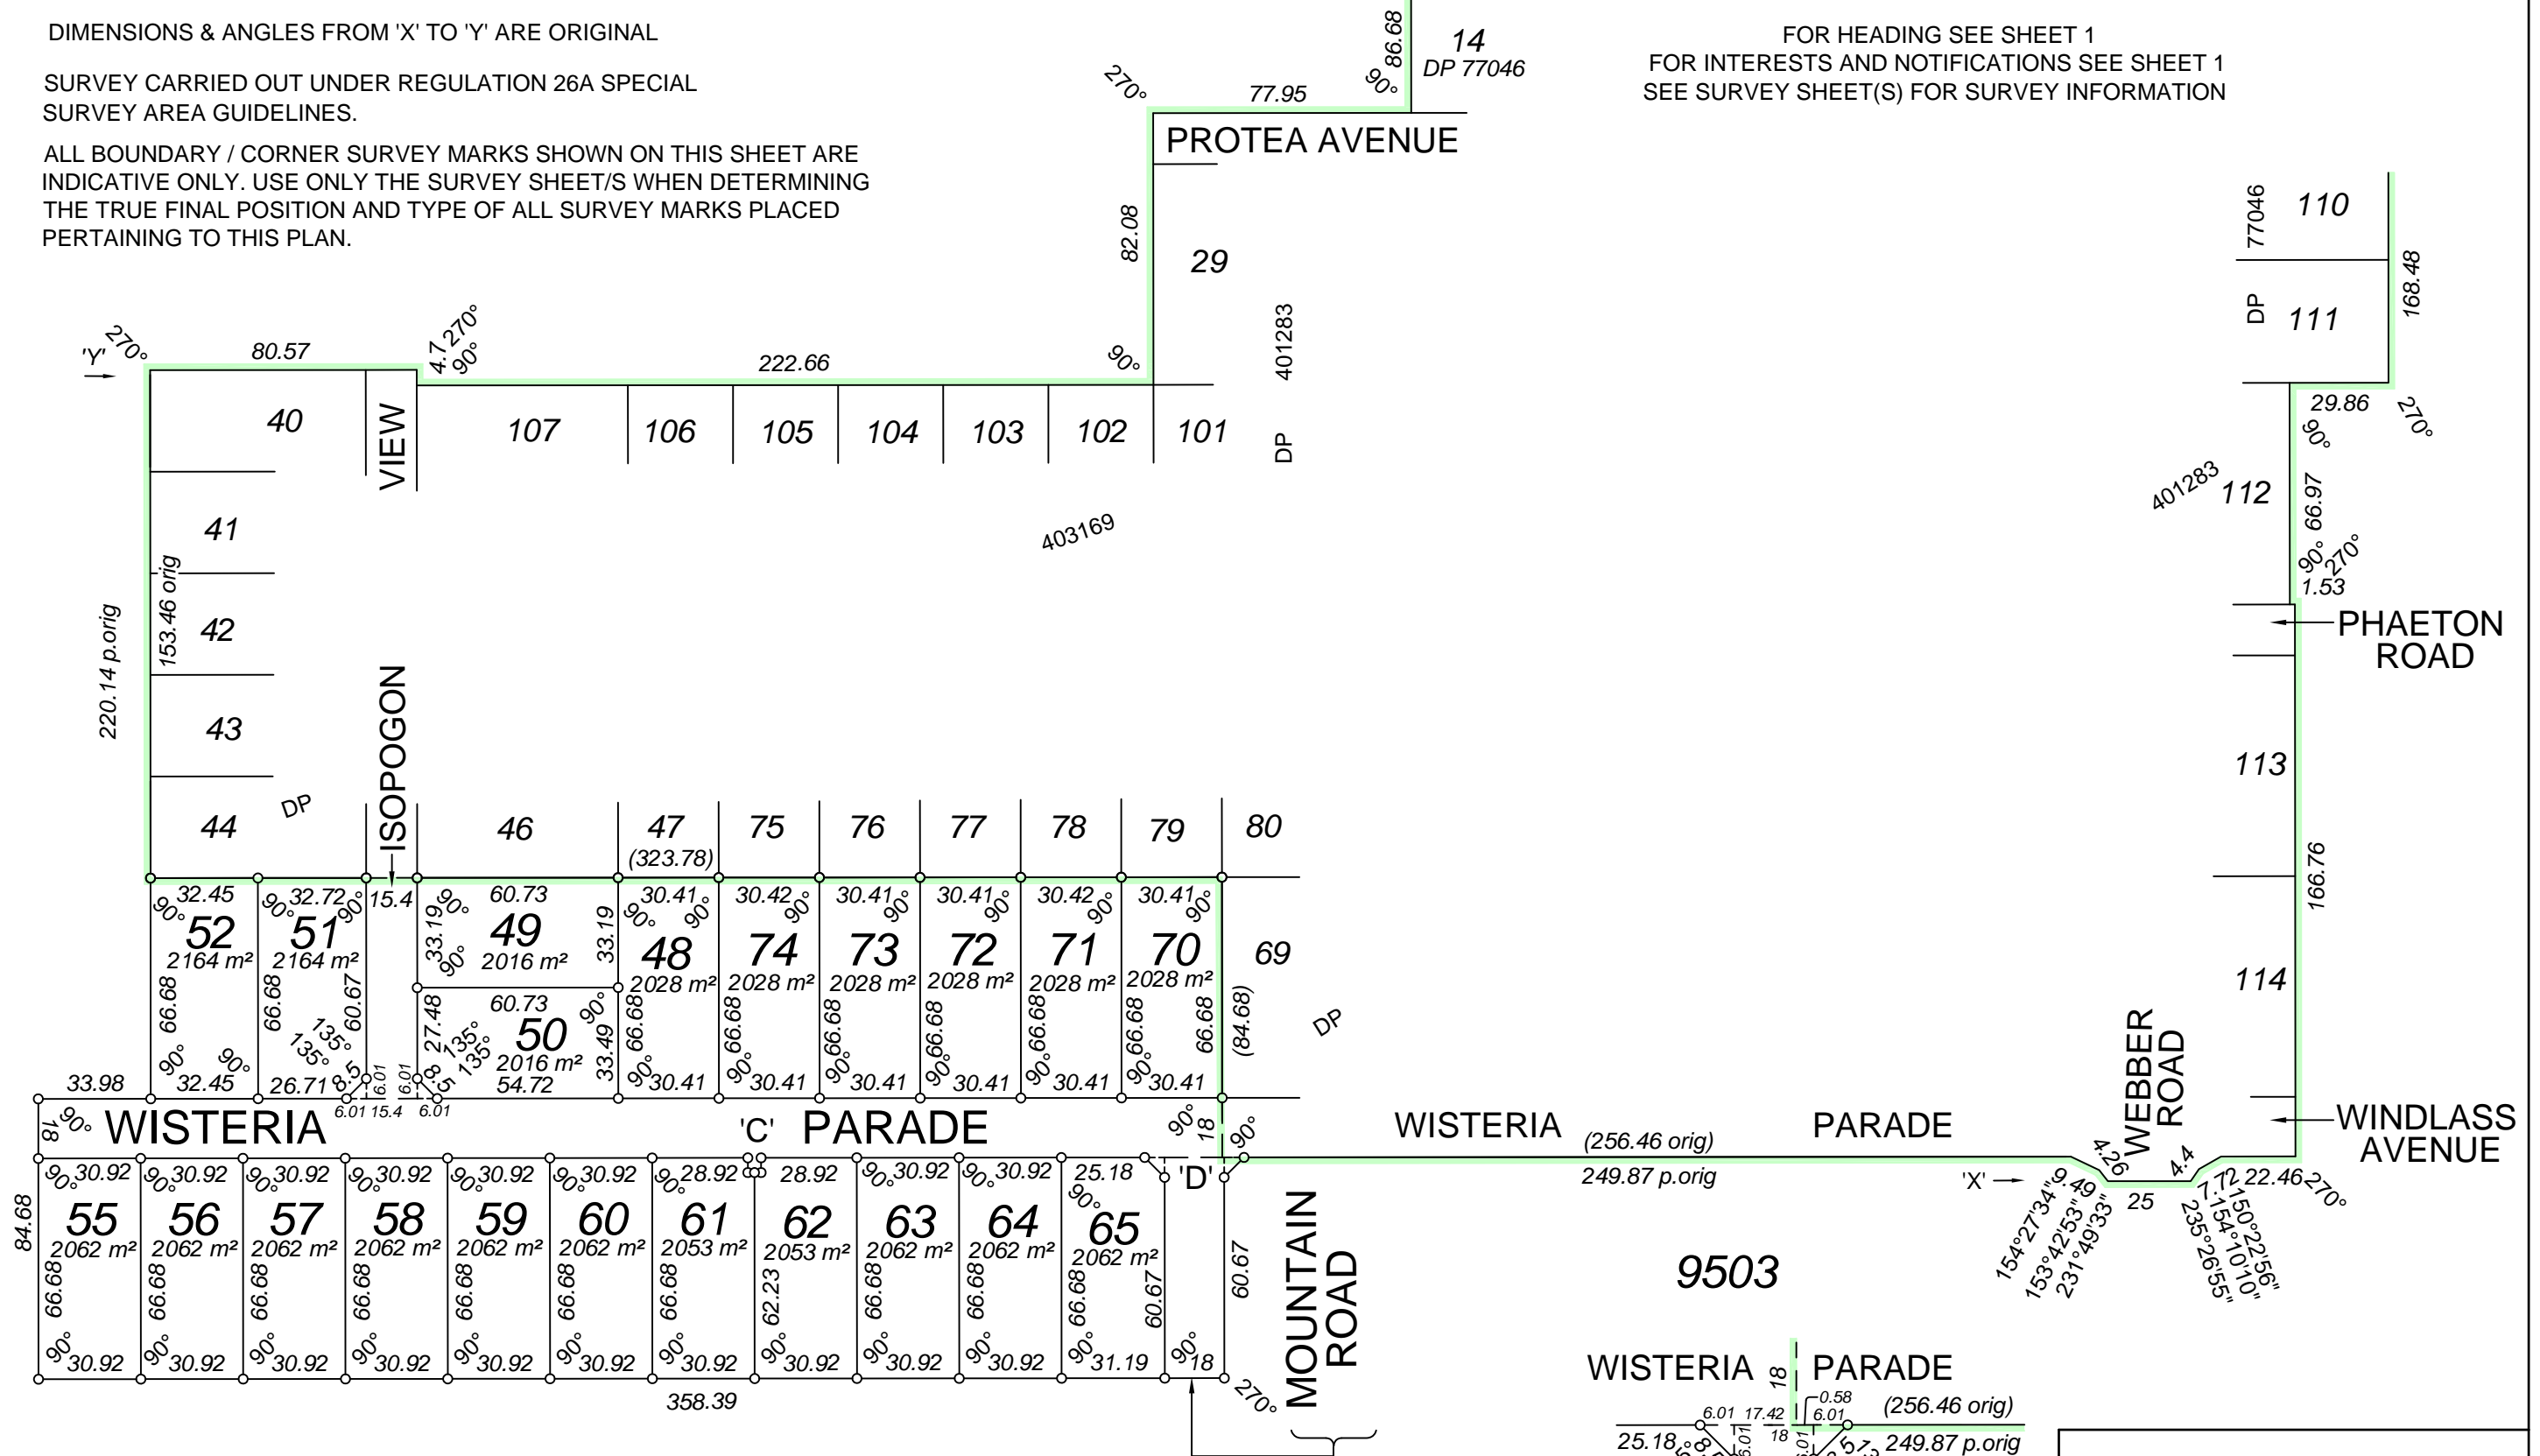


WISTERIA PARADE

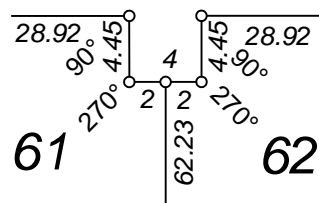

ENLARGEMENT AT 'C'  
NOT TO SCALE

WISTERIA PARADE

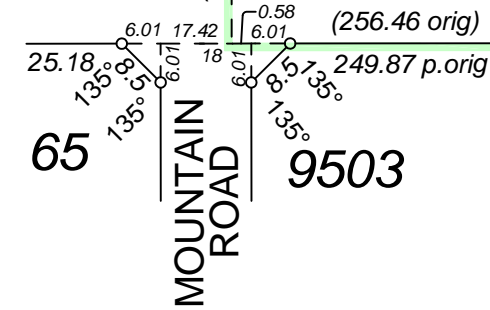

ENLARGEMENT AT 'D'  
NOT TO SCALE

HTD REF: 196/15/1601  
**HTD**  
SURVEYORS & PLANNERS  
HILLE, THOMPSON & DELFOS  
PO Box 820, GERALDTON WA 6531  
Ph: (08) 9921 3111 Fax: (08) 9921 8072

SCALE: 1:2000  
AT A3 SIZE  
ALL DISTANCES  
ARE IN METRES

HELD BY LANDGATE IN DIGITAL FORMAT ONLY

LICENSED SURVEYOR DATE



DEPOSITED PLAN  
**406921**  
SHEET 2 OF 2 SHEETS  
PLUS SURVEY SHEET(S)  
VERSION 1

AMENDMENTS TABLE (SURVEY SHEETS ONLY)

VER.	AMENDMENT	AUTHORISED BY	DATE

**THIS SURVEY SHEET WILL BE  
REPLACED BY THE SURVEY DATA**



SURVEY CARRIED OUT UNDER REGULATION 26A SPECIAL SURVEY AREA GUIDELINES.

<p>.....                  Licensed Surveyor                      Date</p> <p><b>HTD</b> </p> <p><b>SURVEYORS &amp; PLANNERS</b>                  HILLE, THOMPSON &amp; DELFOS</p> <p>PO Box 820, GERALDTON WA 6531                  Ph: (08) 9921 3111 Fax: (08) 9921 8072                  HTD REF: 376/14/1601</p>	  Western Australian Land Information Authority
<b>SURVEY SHEET</b>	DEPOSITED PLAN <h1 style="margin: 0;">406921</h1>